

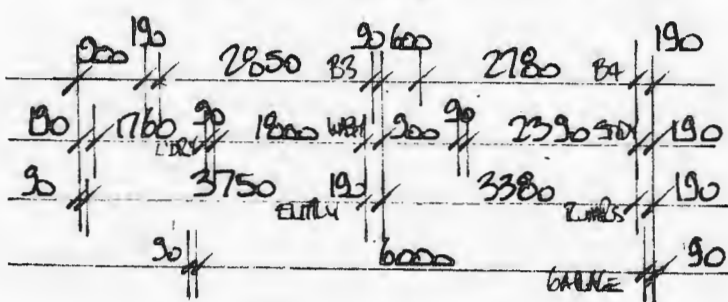
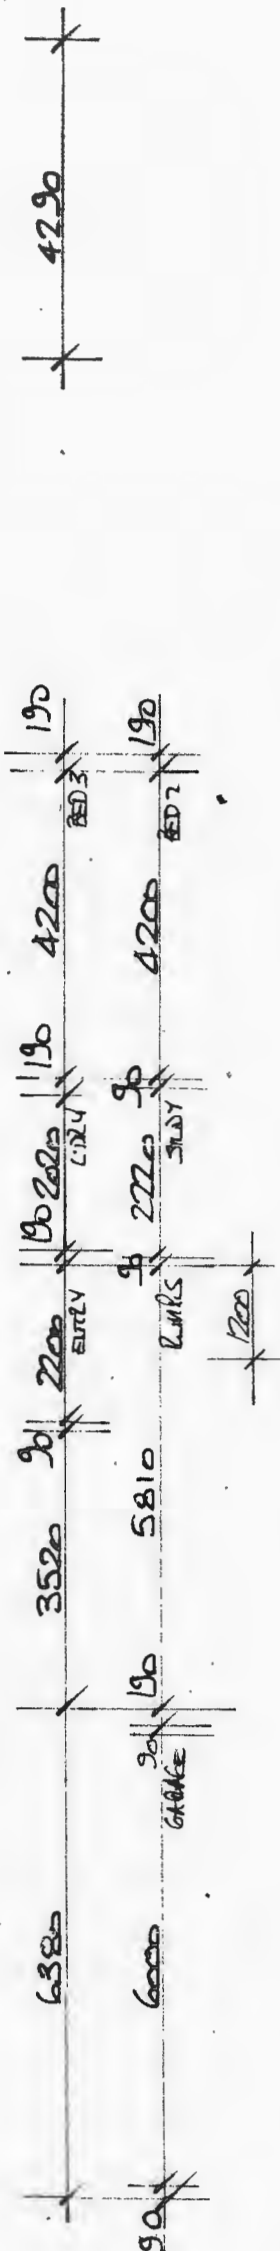
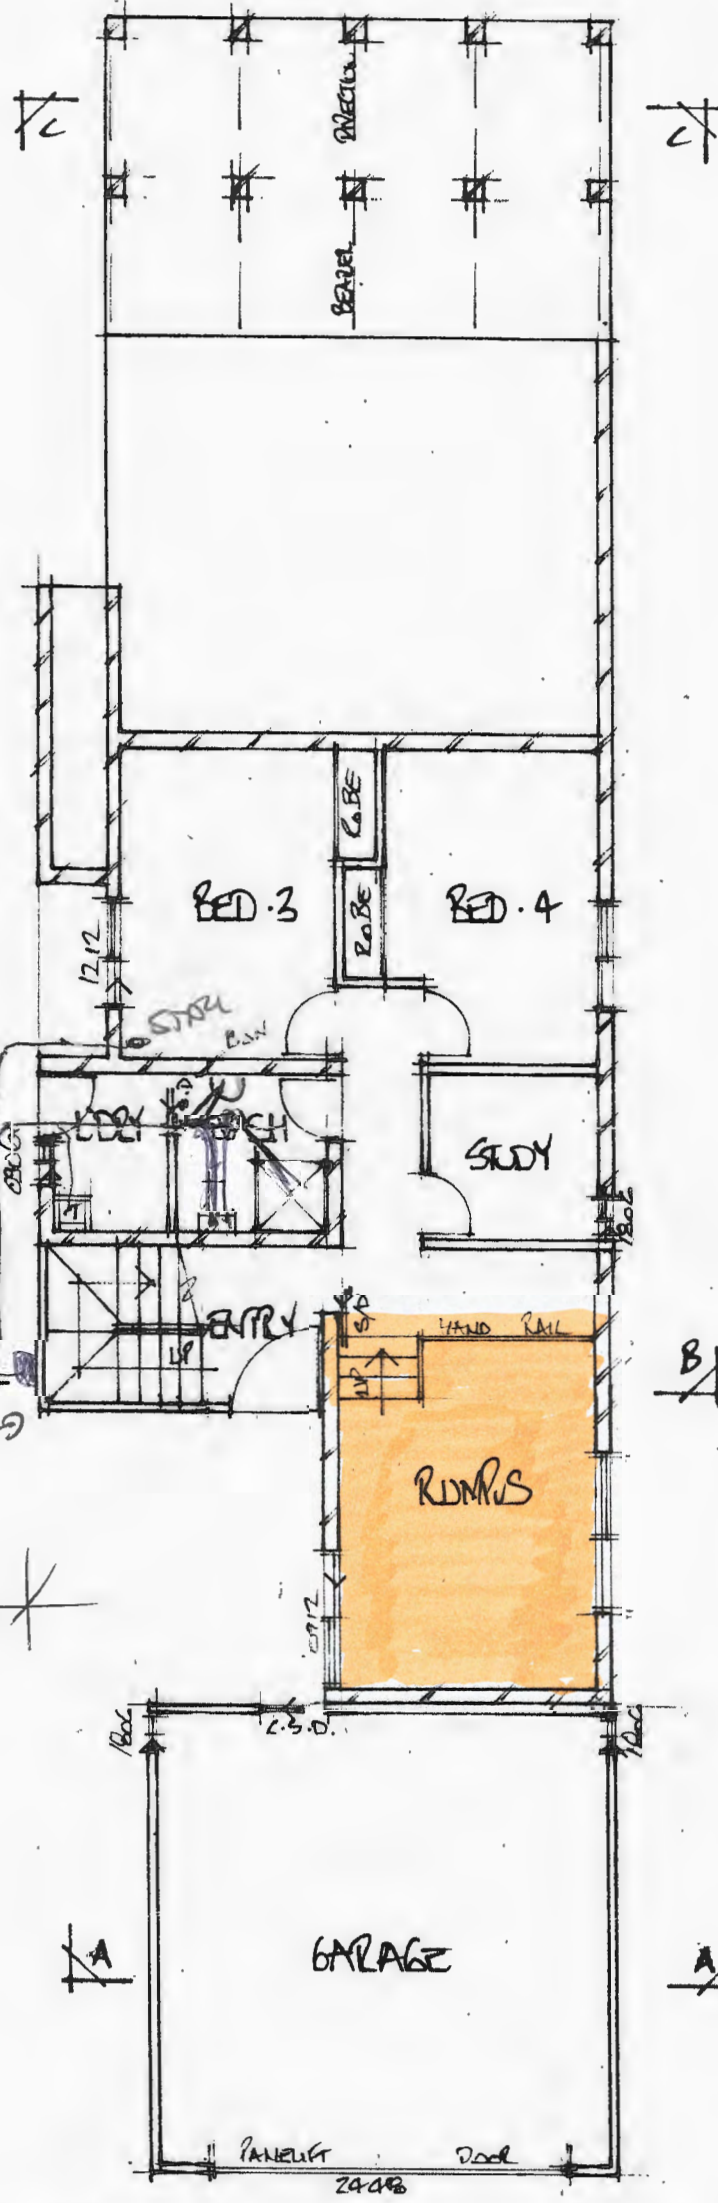
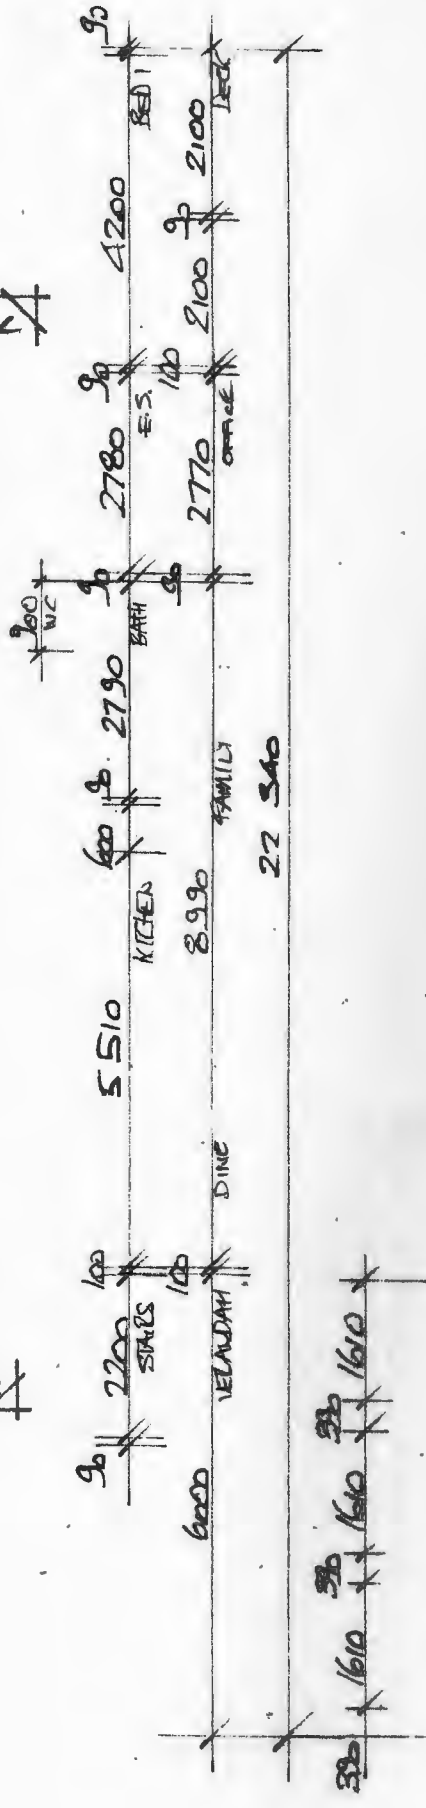


6700

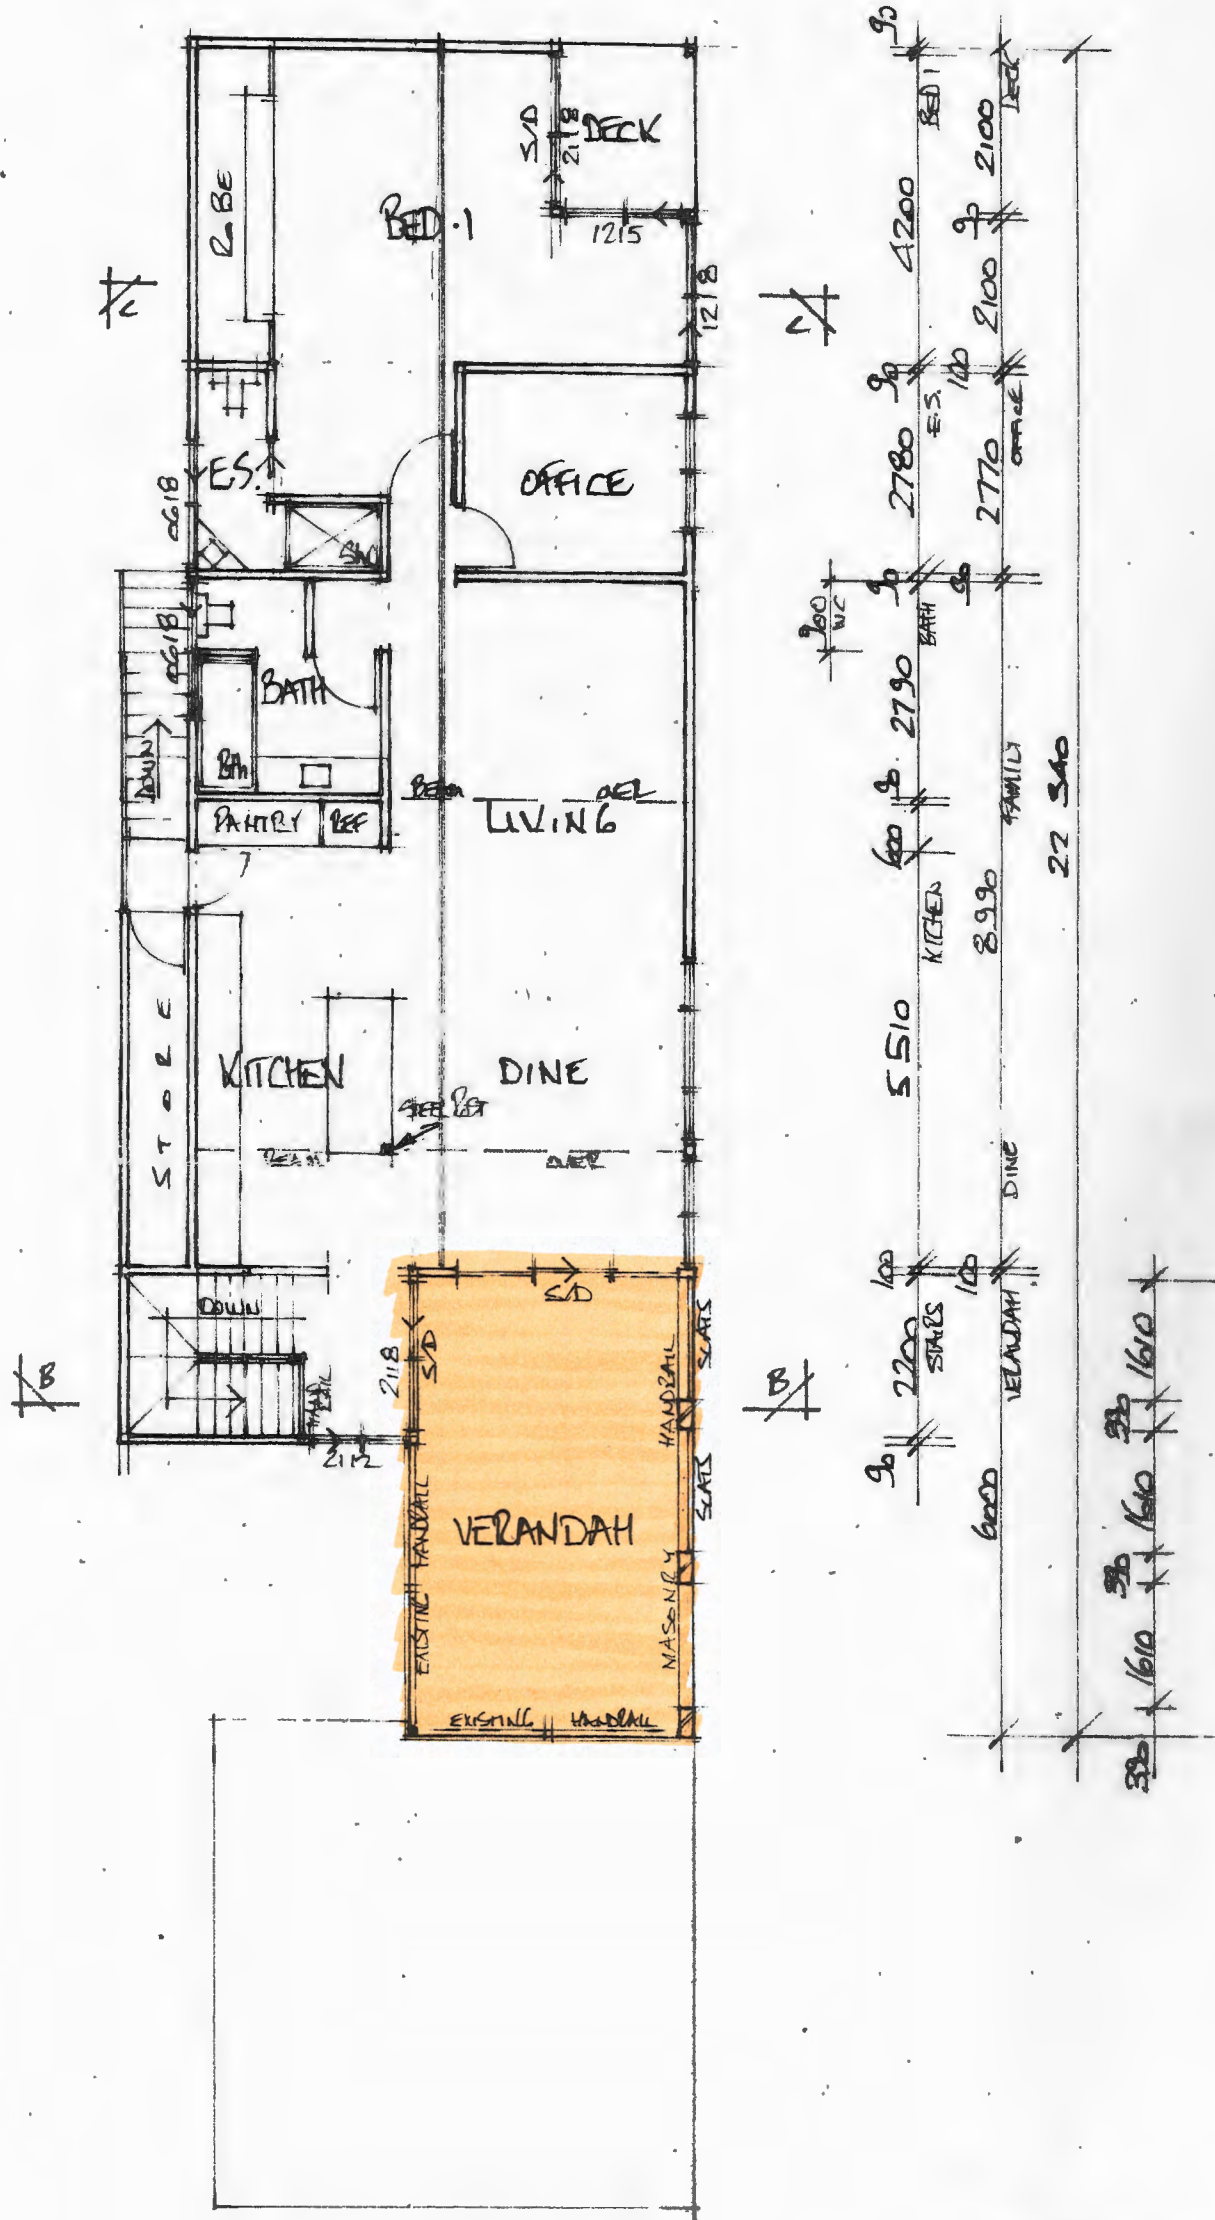

PROPOSED LOWER FLOOR PLAN  
SCALE 1:100  
(AMENDED)

SCALE	DATE	Drawn	PAGE	Drawn
1:100	MAY 05	05-10c	3 of 7	S.

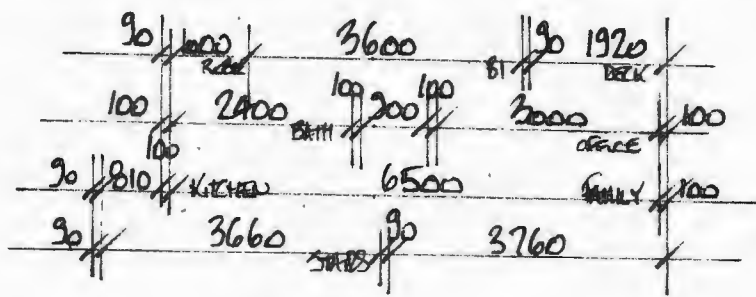

PROPOSED UPPER  
FLOOR PLAN  
SCALE 1:100  
(AMENDED)

SCALE	DATE	DWG.	PAGE	Drawn
1:100	MAY-05	05-102	5 of 7	9.